


 PROJECT: CONSTRUCTION & DEMOLITION DEBRIS DISPOSAL FACILITY  
 CLIENT: CITY OF BROOKLYN HEIGHTS  
 DRAWING NO.: 2A

CONSTRUCTION & DEMOLITION DEBRIS DISPOSAL FACILITY  
 CITY OF BROOKLYN HEIGHTS  
 CUYAHOGA COUNTY, OHIO

OPERATOR:  

LEGEND

- EXISTING/ACTIVE WATER MONITORING WELL
- EXISTING DUCK CREEK ENERGY GAS WELL
- CONVIOL POINT

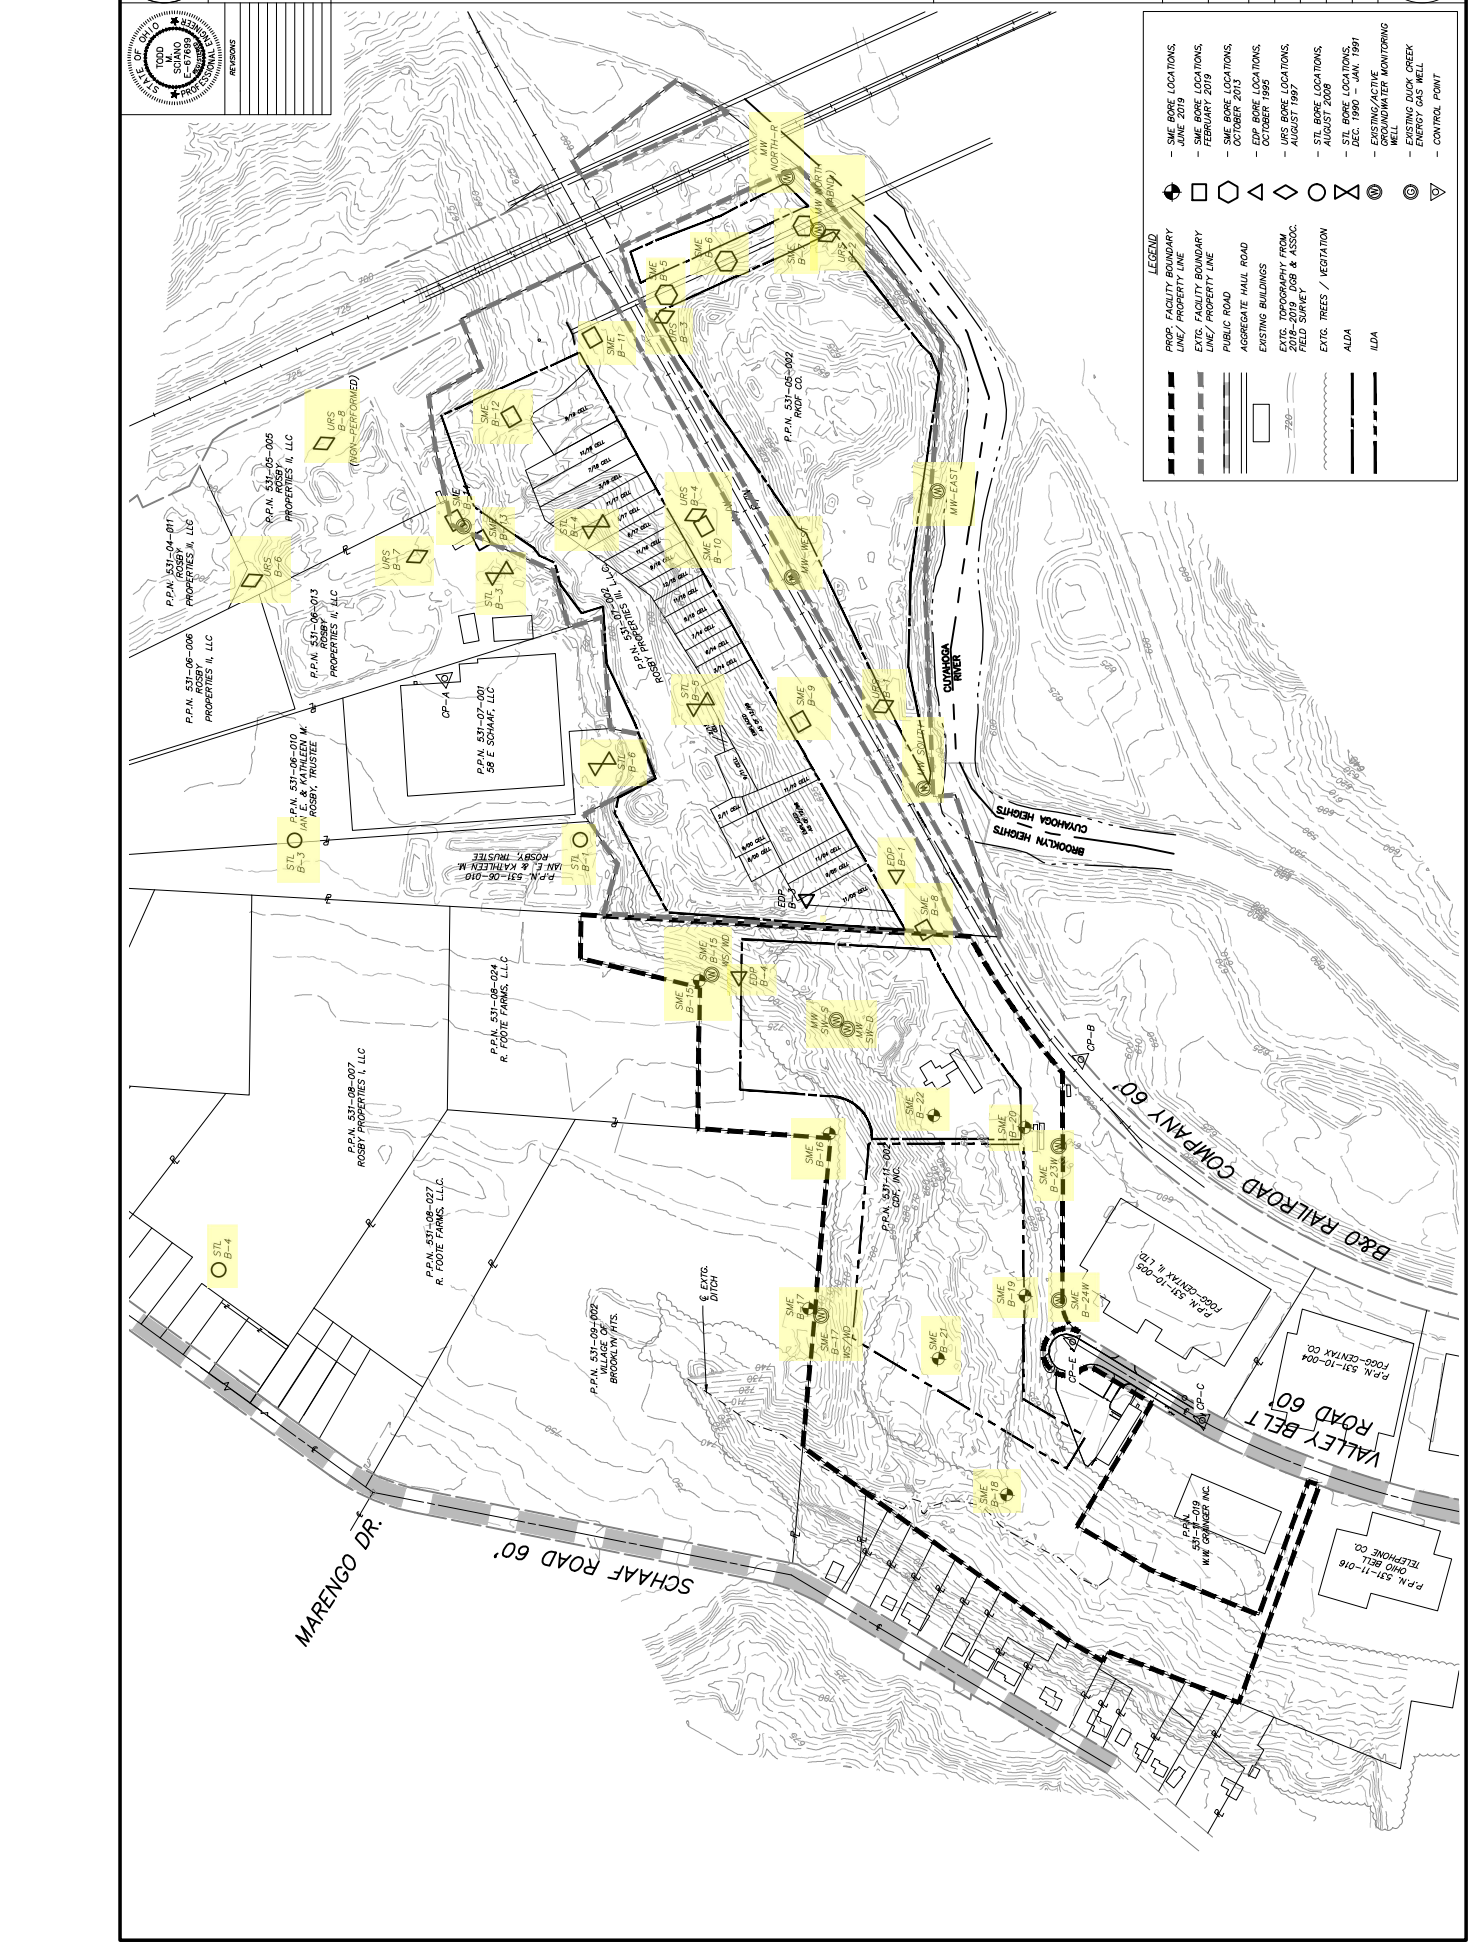

LEGEND

- PROP. FACILITY BOUNDARY
- EXIS. FACILITY BOUNDARY
- EXIS. PROPERTY LINE
- PUBLIC ROAD
- AGGREGATE HAUL ROAD
- EXISTING BUILDINGS
- EXTG. TOPOGRAPHY FROM 2016-2019 DGB & ASSOC. FIELD SURVEY
- EXTG. TREES / VEGETATION
- ALDA
- LDA

 EXISTING/ACTIVE WATER MONITORING WELL  
 EXISTING DUCK CREEK ENERGY GAS WELL  
 CONVIOL POINT